




LEFT SIDE ELEVATION
SCALE: 1/4" = 1'-0"

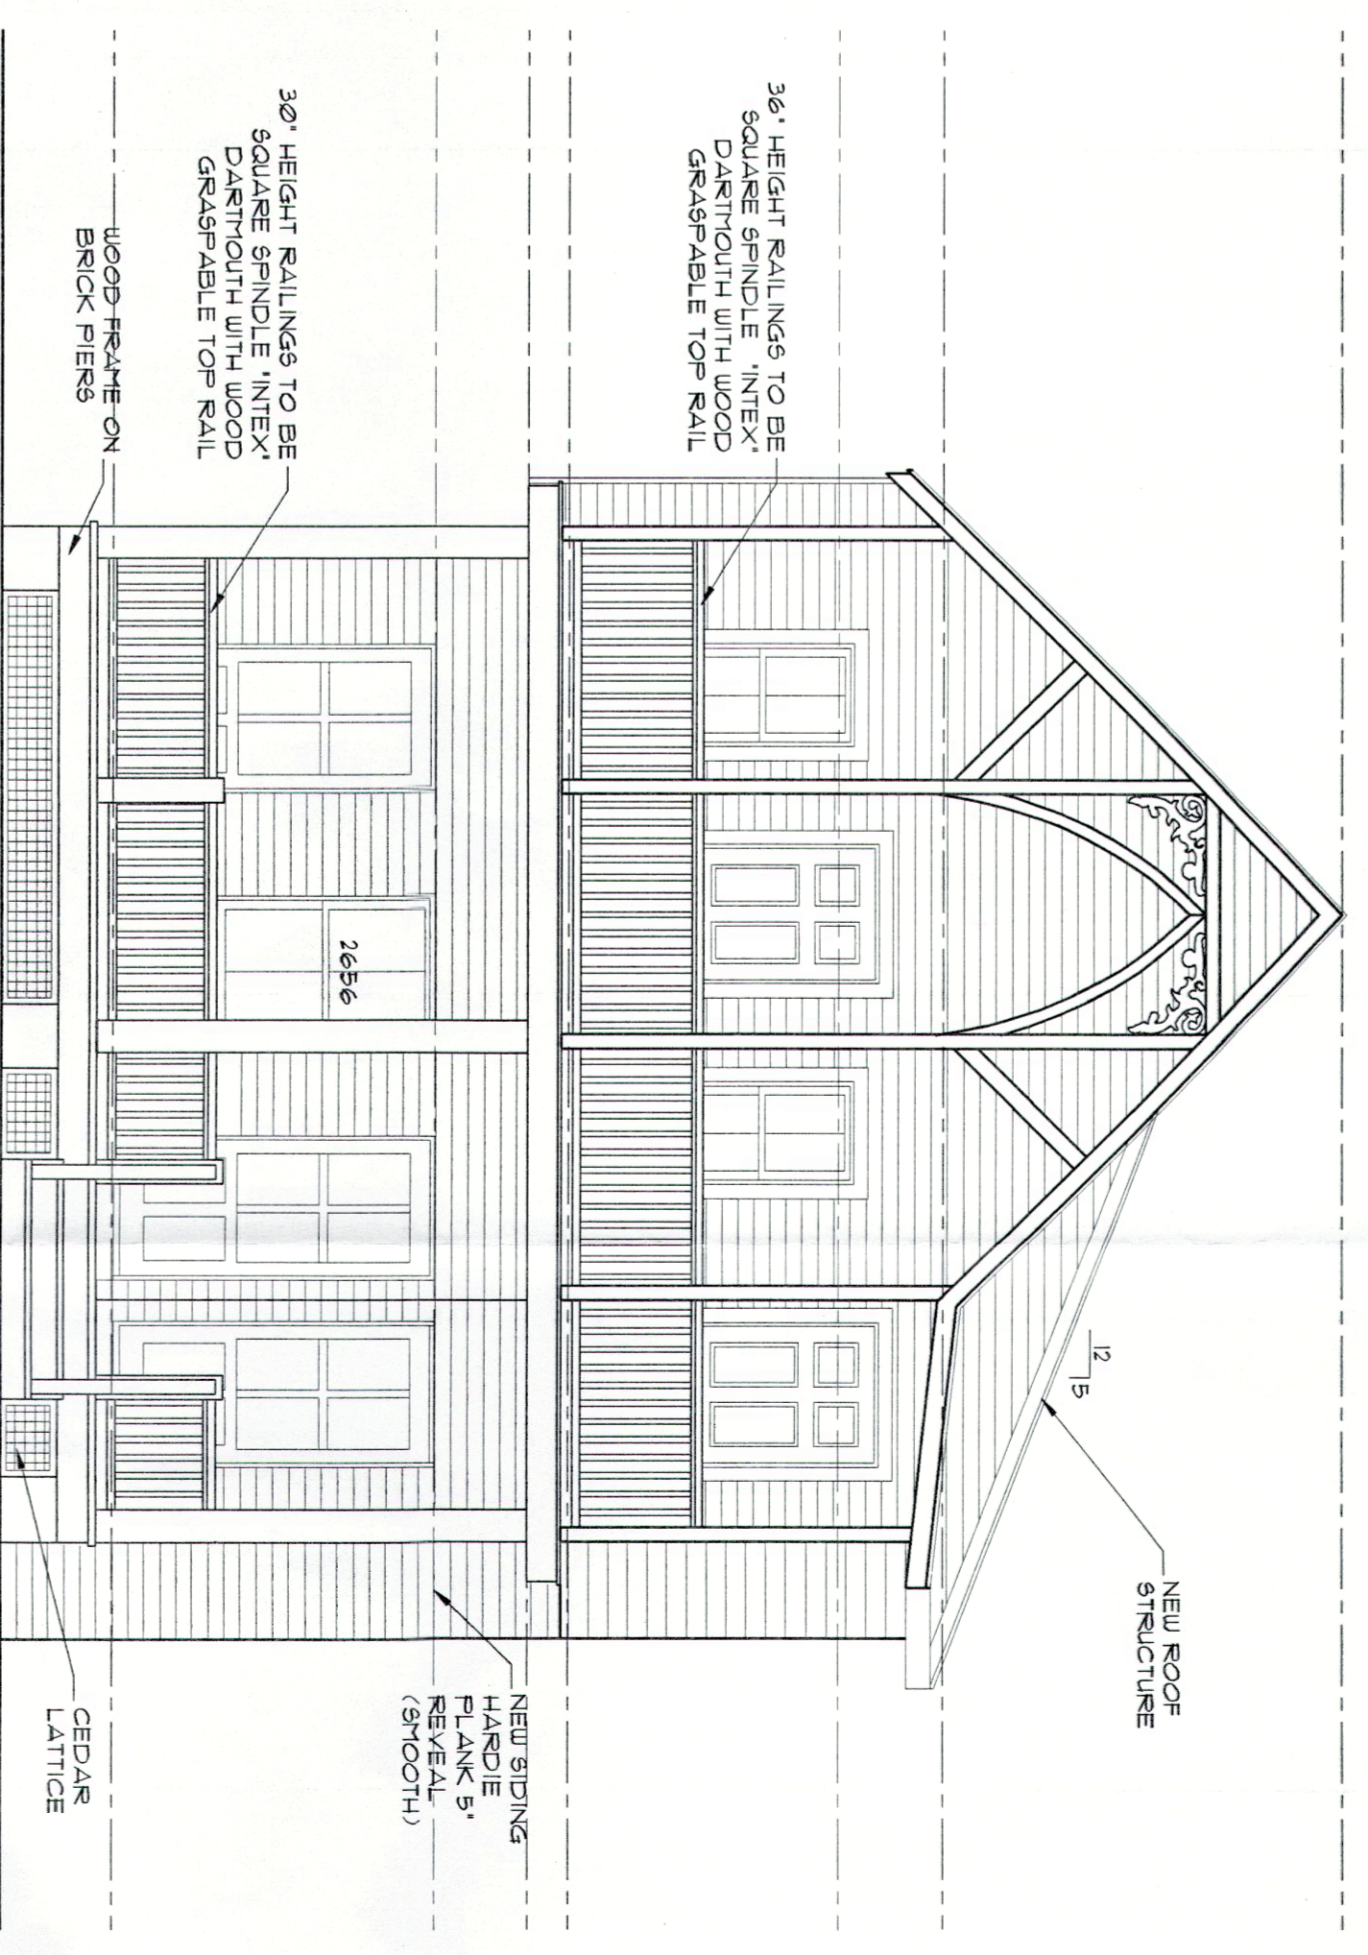

FRONT ELEVATION
SCALE: 1/4" = 1'-0"

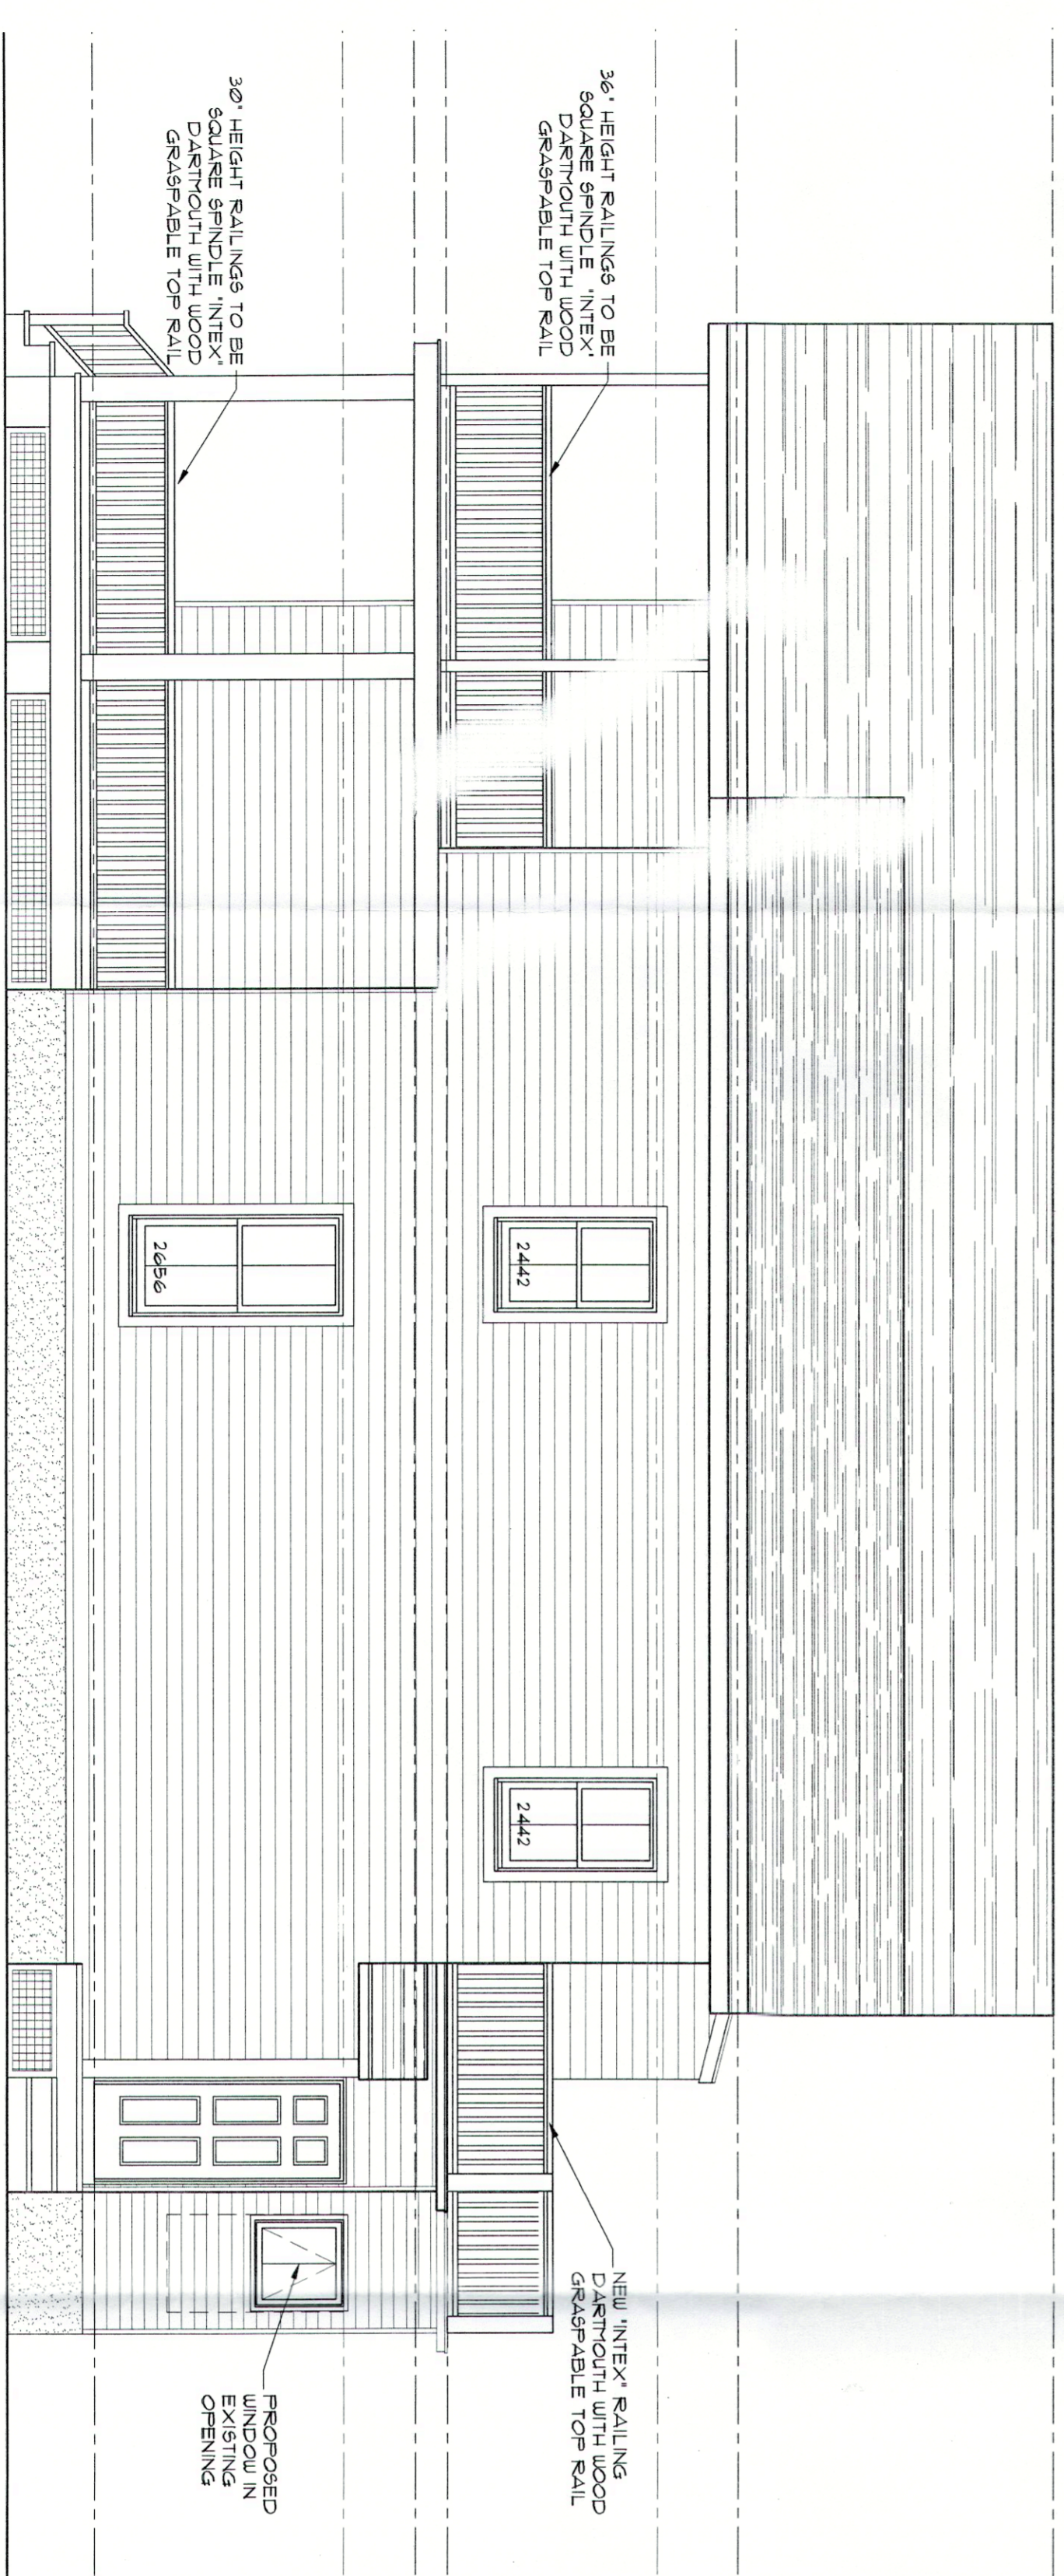

RIGHT SIDE ELEVATION
SCALE: 1/4" = 1'-0"

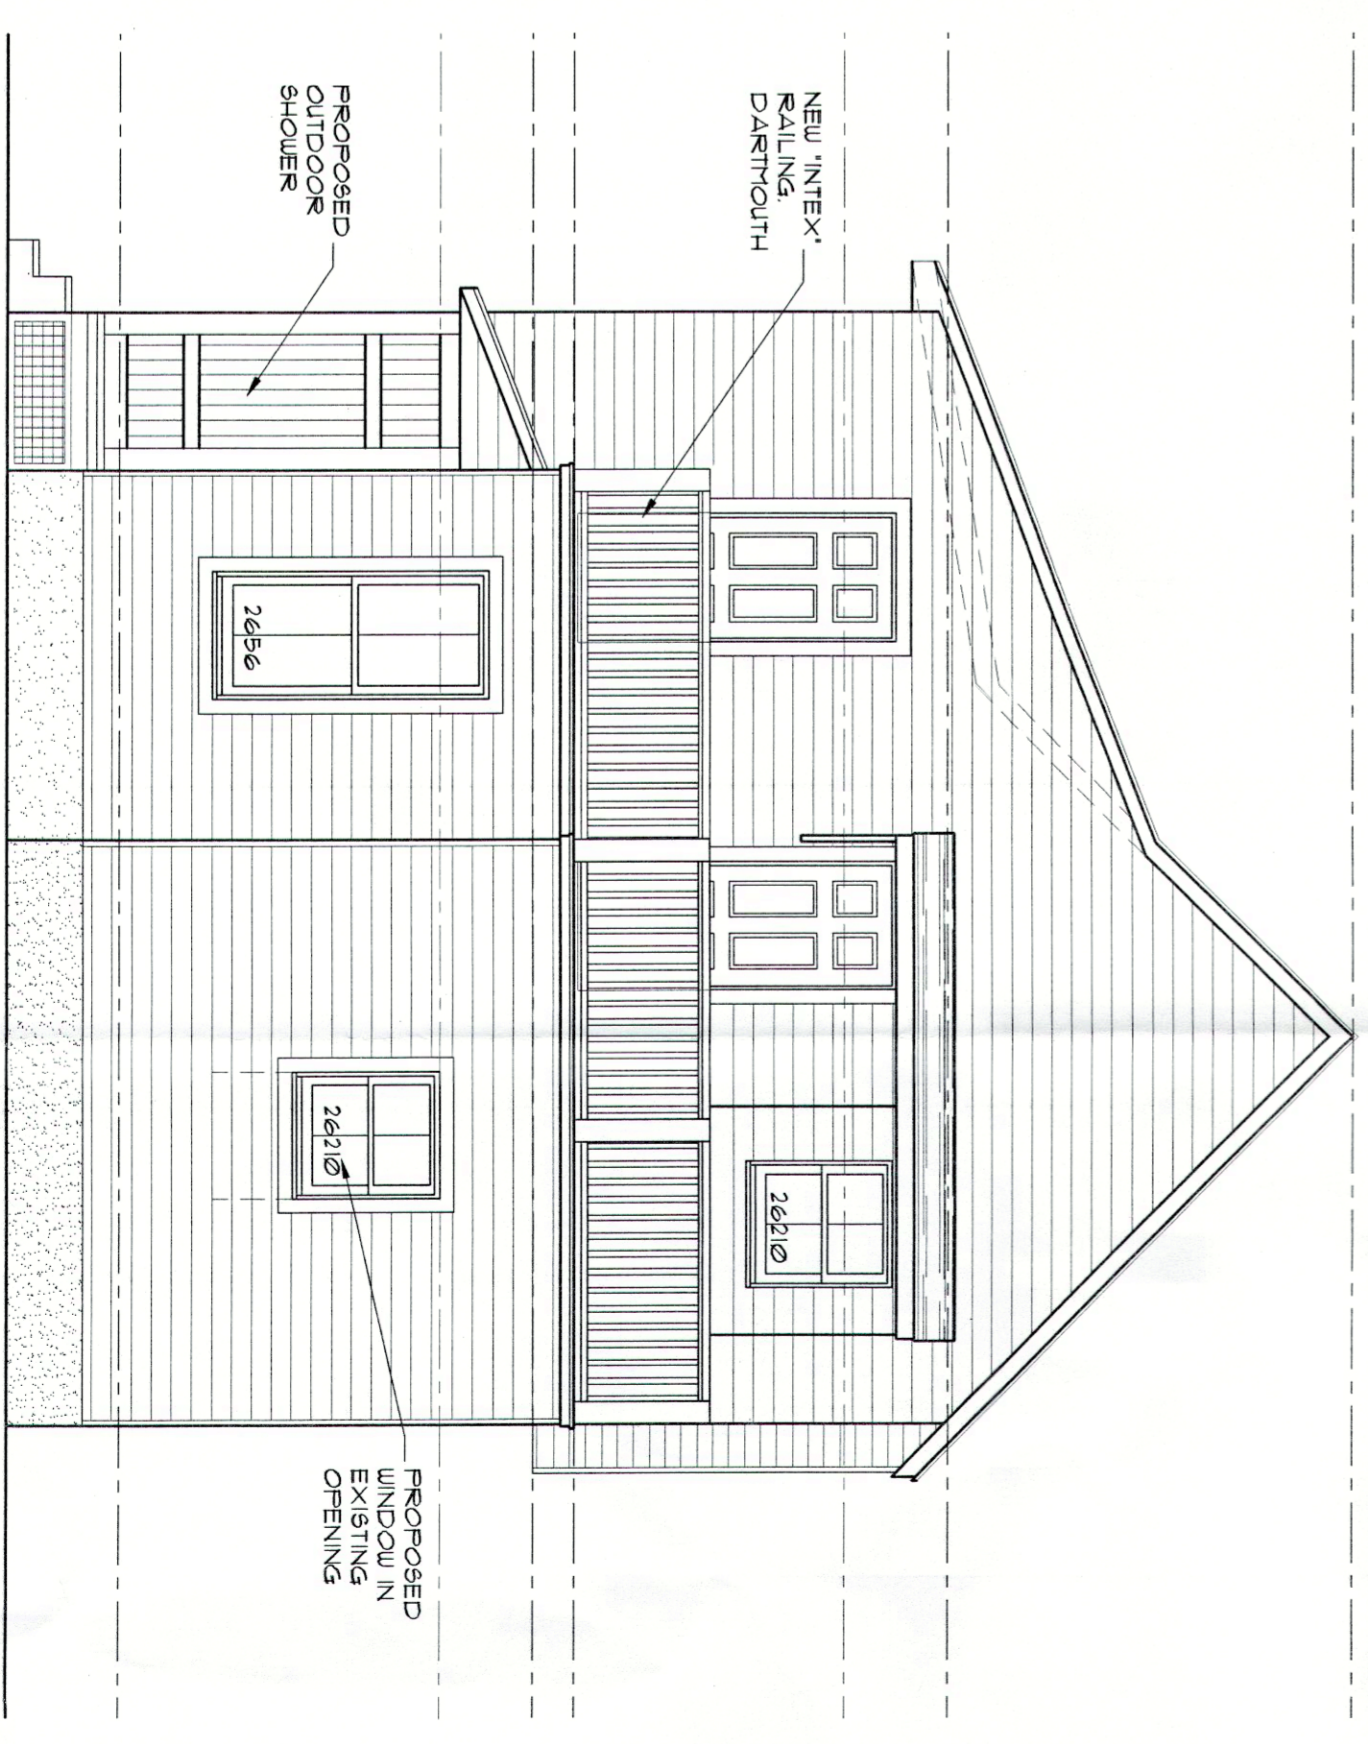

REAR ELEVATION
SCALE: 1/4" = 1'-0"

NOT AN ARCHITECT. ILLUSTRATION ONLY. ANY DISCREPANCIES FROM THE SHOWN AND CONTRACT OR WORK.

DATE	10/19/23
DRAWN BY	JM
SHEET NO.	H-2

CLIENT	GAZIS RESIDENCE		
ADDRESS	51 WEBB AVENUE OCEAN GROVE, NEW JERSEY		
JOB NUMBER	23-101	BLOCK	227
		LOT	14

REVISIONS	DATE

A N T H O N Y M . C O N D O U R I S

ARCHITECT

20 BINGHAM AVENUE, RUMSON NJ 07760
telephone ~ 732-842-3800 ~ fax 732-842-7777 ~ www.amcarchitect.com

